


DO NOT SCALE

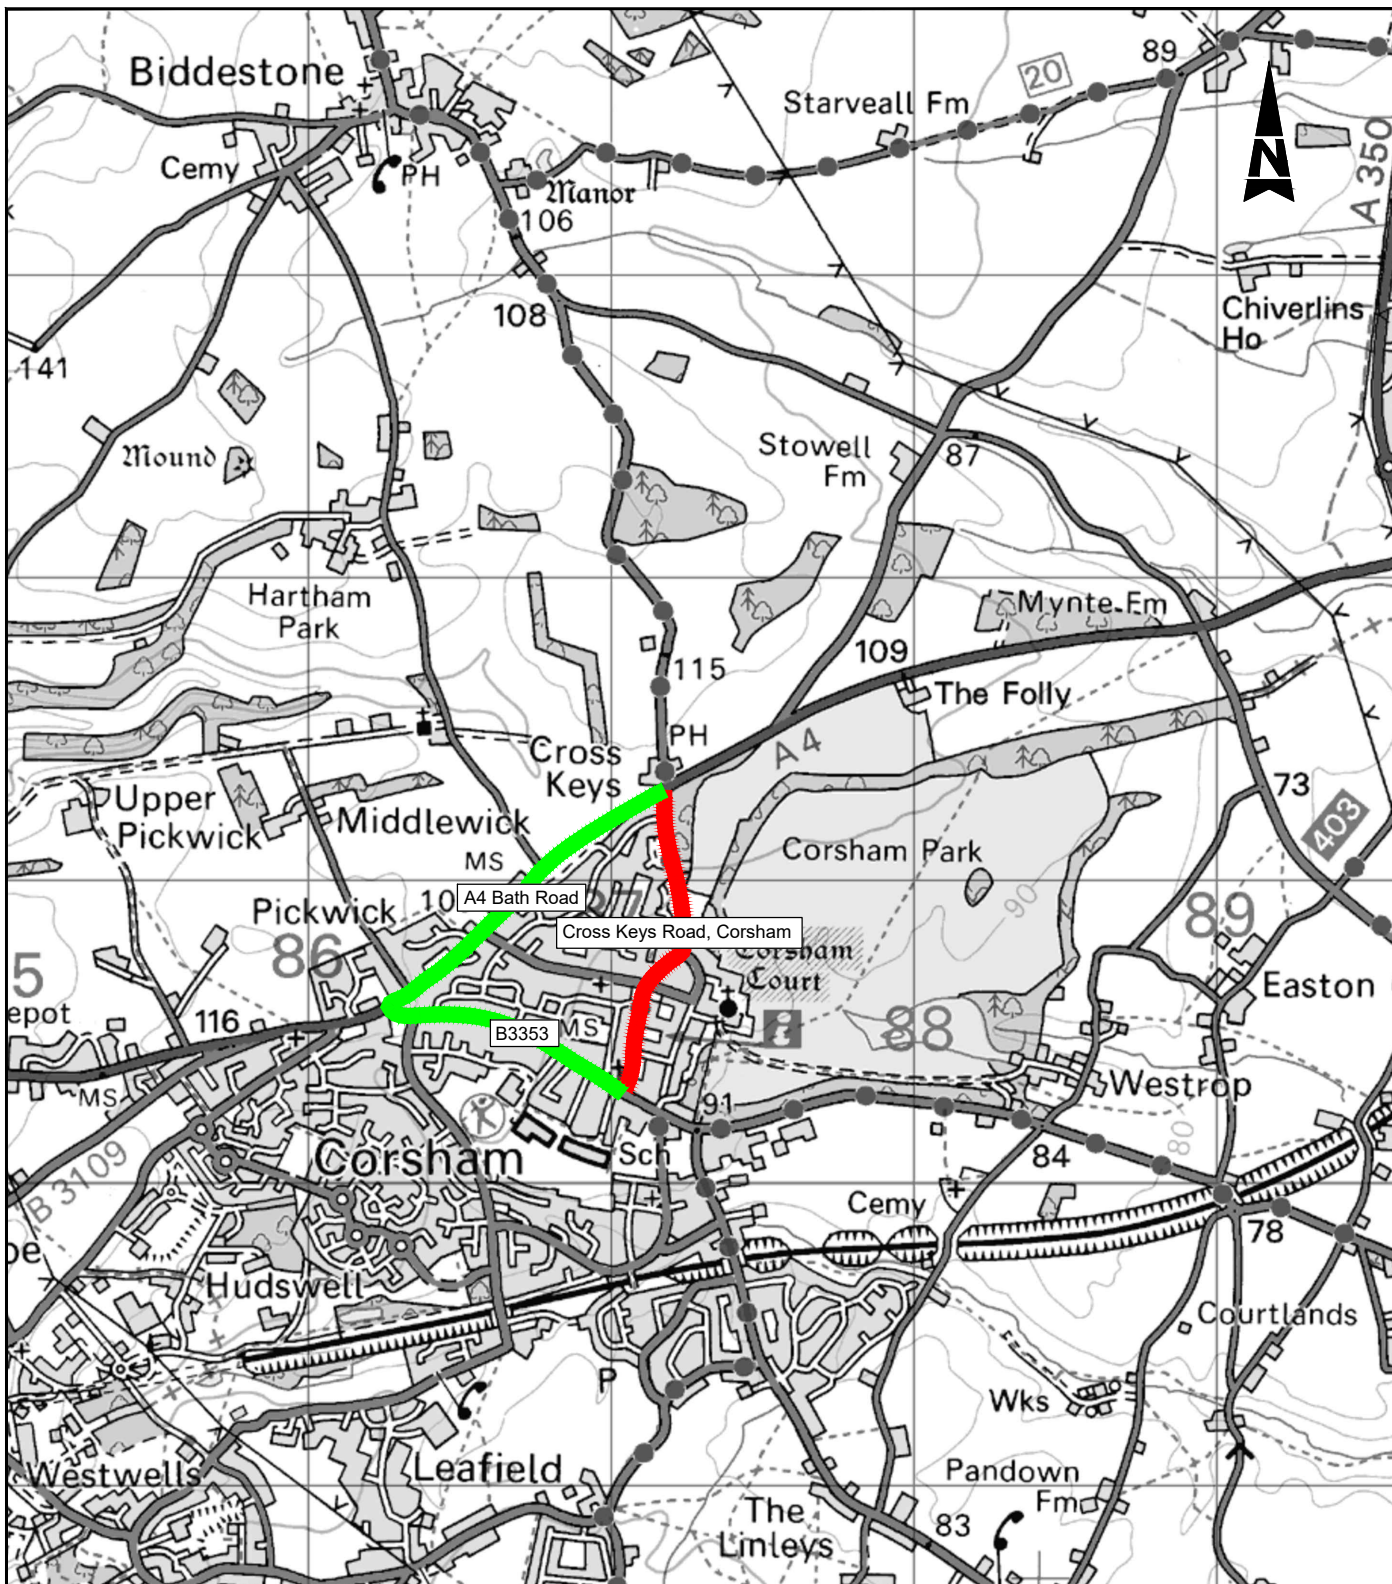

Postal Area: SN13 0DT  
 USRN: 44200071  
 OS Grid Ref:  
 • Chainage 1 - 387181, 171214 to 387182, 171411  
 • Chainage 2 - 387079, 171247 to 387265, 171354  
 Phillips Street Atlas: Page 77 A3  
 Road Speed Limit: 60mph

Notes

- Limits of work are approximate and are to be agreed on site with the Engineer.

Key

- Proposed Road Closure
- Proposed Diversion Route

THIS MAP IS REPRODUCED FROM ORDNANCE SURVEY MATERIAL WITH THE PERMISSION OF ORDNANCE SURVEY ON BEHALF OF THE CONTROLLER OF HER MAJESTY'S STATIONERY OFFICE. © CROWN COPYRIGHT. UNAUTHORISED REPRODUCTION INFRINGES CROWN COPYRIGHT AND MAY LEAD TO PROSECUTION OR CIVIL PROCEEDINGS. 100049050, 2019

SAFETY, HEALTH AND ENVIRONMENTAL INFORMATION

IN ADDITION TO THE HAZARDS/RISKS NORMALLY ASSOCIATED WITH THE TYPES OF WORK DETAILED ON THIS DRAWING, NOTE THE FOLLOWING SIGNIFICANT RESIDUAL RISKS

CONSTRUCTION	NONE
MAINTENANCE/CLEANING	NONE
USE	NONE
DECOMMISSIONING/DEMOLITION	NONE

C1	First Issue	LSH	08/03/19	RB	KNB
Rev	Description	By	Date	Chk'd	Auth

**Atkins Limited**  
 Consulting Engineers,  
 County Gate, County Way  
 Trowbridge, Wiltshire  
 BA14 7FJ  
 Tel: 01225 730360  
 www.atkinsglobal.com

Client  
**Wiltshire Council**  
 Where everybody matters

Project  
 Integrated Transport Schemes 2018/2019

Title  
 A4 Bath Road / Cross Keys Road, Corsham  
 Proposed Diversion Route - Phase 1 (South)

Sheet Size	Original Scale	Designed/Drawn	Checked	Authorised
A4	N.T.S	LSH	RB	KNB
Status	Drawing Number	Date	Date	Date
S2	5159105-ATK-HGN-0100-DR-D-0101S	08/03/19	08/03/19	08/03/19